


VER.	AMENDMENT	AUTHORISED BY	DATE

FOR INTERESTS AND NOTIFICATIONS SEE SHEET 3

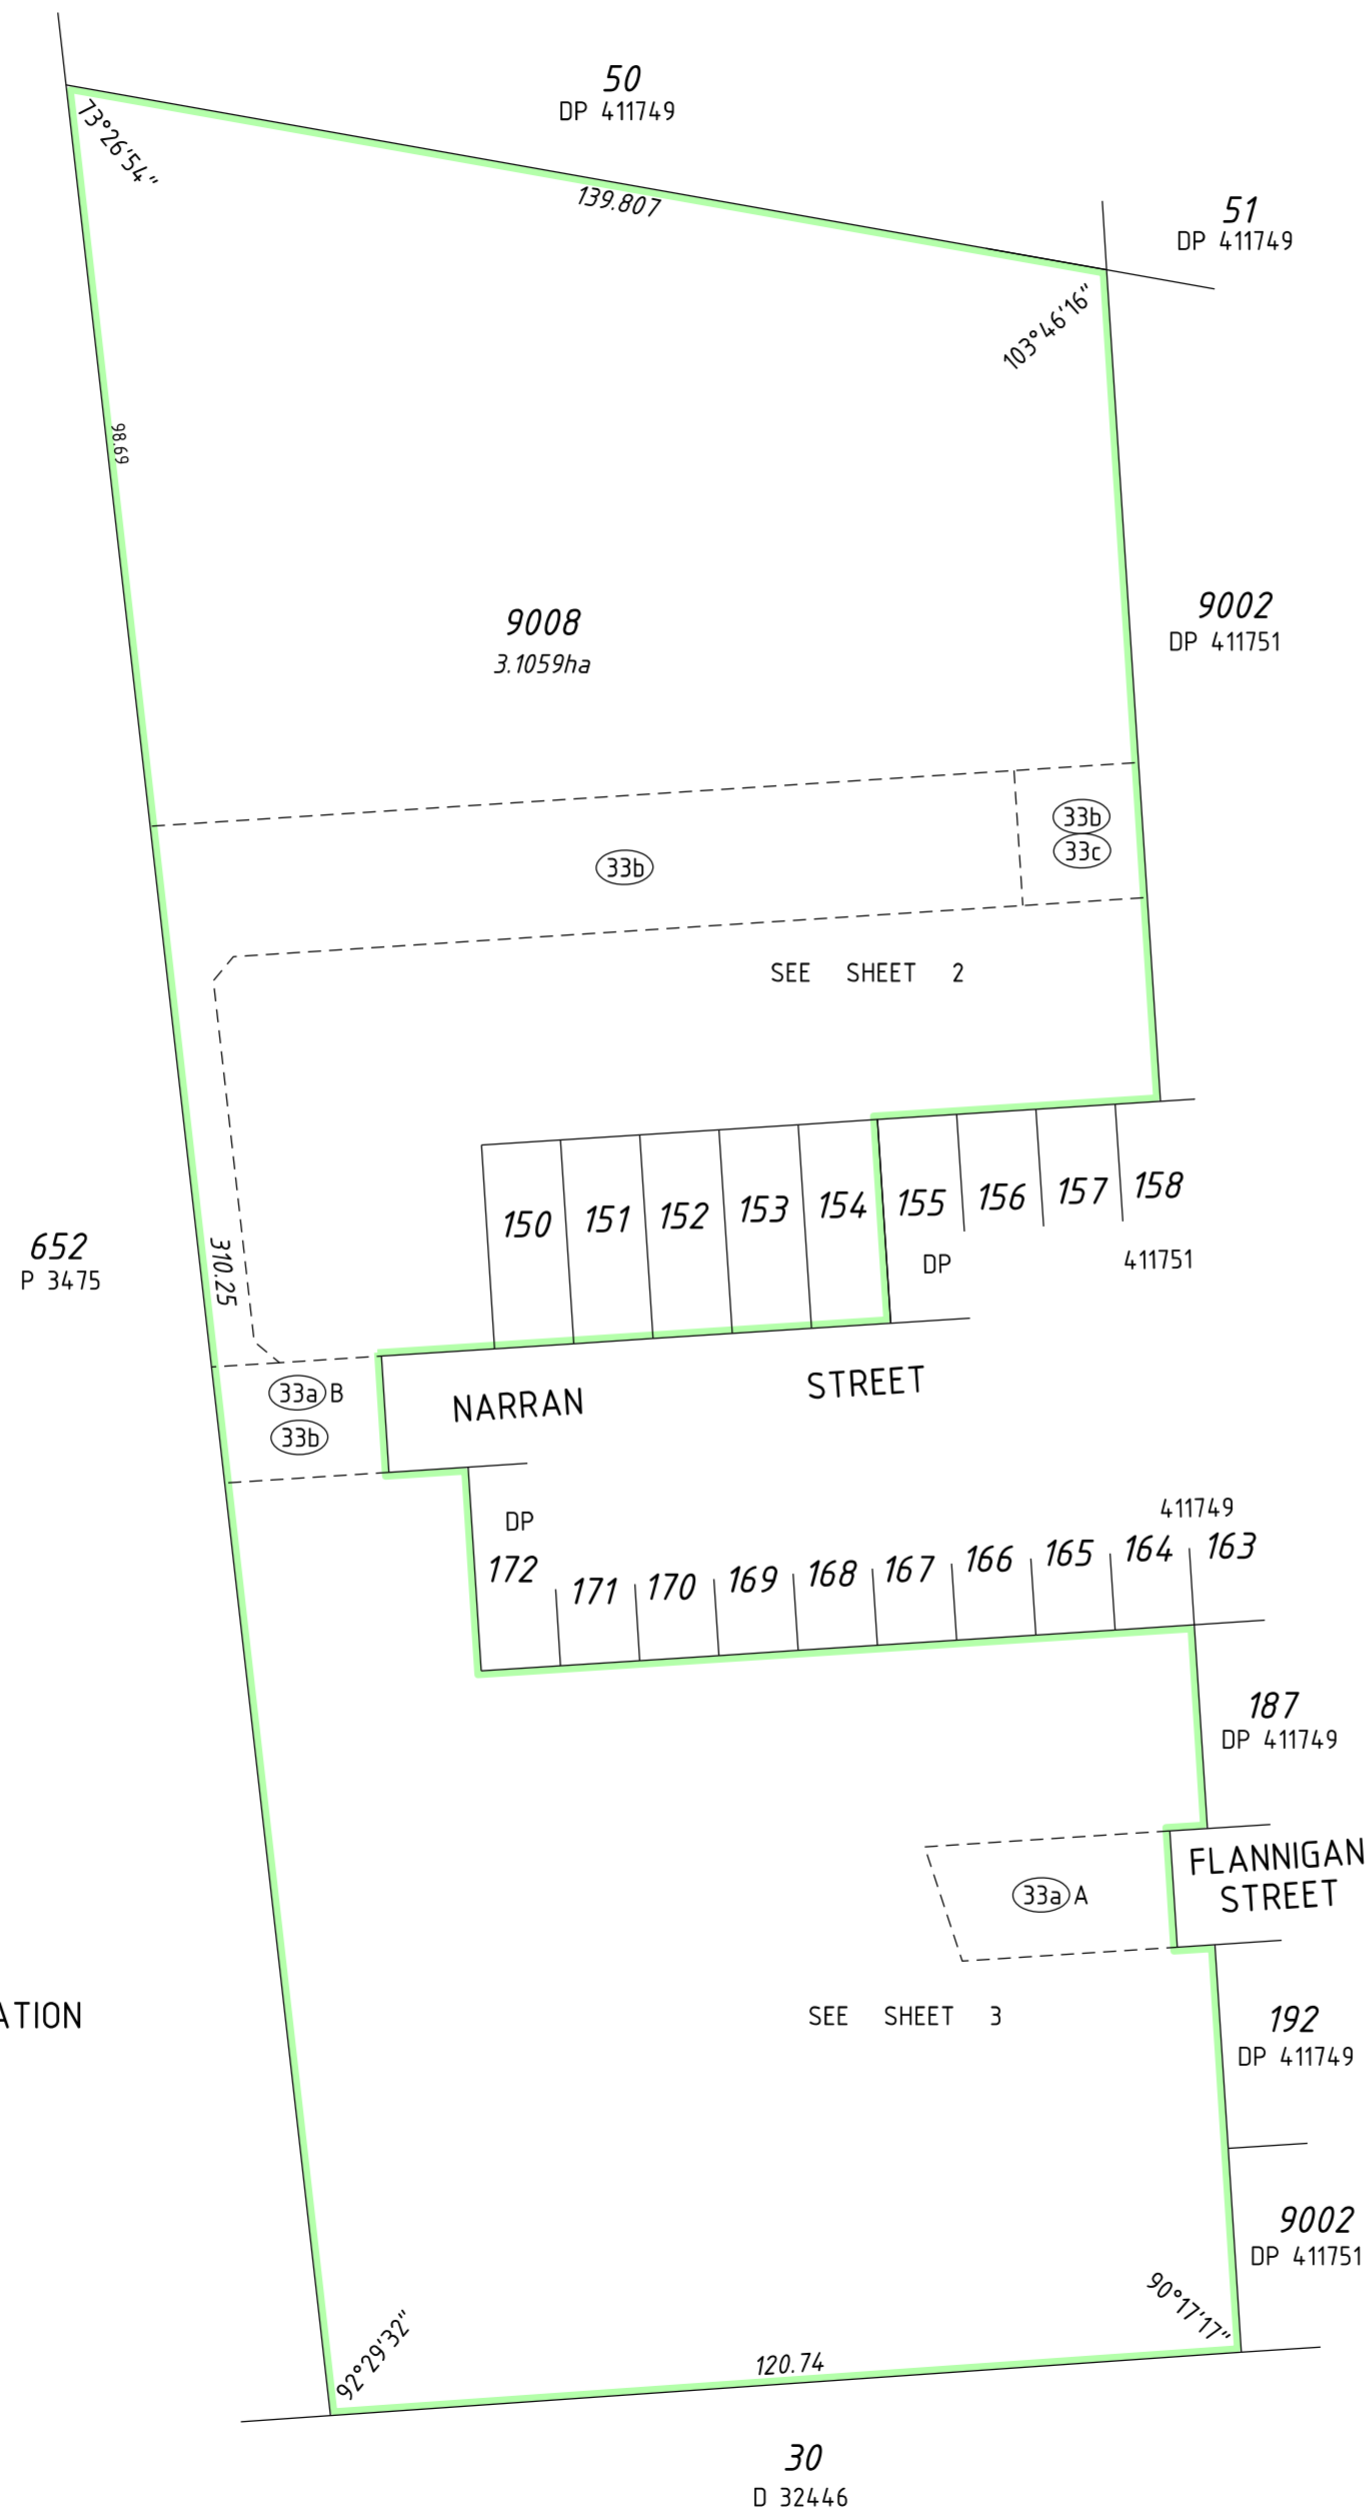


SEE SURVEY SHEET(S) FOR SURVEY INFORMATION

SURVEY CARRIED OUT UNDER REG 26A
SPECIAL SURVEY AREA GUIDELINES

**PRELIMINARY ONLY UNLODGED VERSION
SUBJECT TO LANDGATE AUDIT**

This plan is
 -Current as at 03.08.2020
 -Subject to change without notice
 -Not intended for design use, a LANDGATE CERTIFIED
 CORRECT copy should be obtained for such purposes.

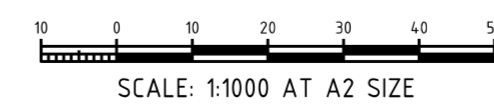


TYPE	FREEHOLD	S.S.A.	YES/NO
PURPOSE	SUBDIVISION		
PLAN OF			
LOTS 150-154, 9008 & RESTRICTIVE COVENANT			
FORMER TENURE	D.O.L. FILE		
LOT 9003 DP 411751 C/T 2956/388			
LOCAL AUTHORITY	CITY OF KWINANA		
LOCALITY	ANKETELL		
FIELD RECORD	137192	(SAM 5099)	
SURVEYOR'S CERTIFICATE - REG 54			
I, DAVID JAMES GIBB hereby certify that this plan is accurate and is a correct representation of the - (a) *survey; and/or (b) *calculations from measurements recorded in the field records, [* delete if inapplicable] undertaken for the purposes of this plan and that it complies with the relevant written law(s) in relation to which it is lodged.			
LICENSED SURVEYOR	DATE		
LODGED			
DATE	FEE PAID	ASSESS No.	
I.S.C.			
EXAMINED			
DATE			
WESTERN AUSTRALIAN PLANNING COMMISSION			
FILE	153398	DATE	
Delegated under S.16 P&D Act 2005			
IN ORDER FOR DEALINGS			
SUBJECT TO			
FOR INSPECTOR OF PLANS AND SURVEYS			
DATE			
APPROVED			
REG 26A (4)			
INSPECTOR OF PLANS AND SURVEYS/AUTHORISED LAND OFFICER			
DATE			



DEPOSITED PLAN
406839
SHEET 1 OF 3 SHEETS - VERSION 1
(PLUS SURVEY SHEETS)


FOR HEADING SEE SHEET 1
FOR INTERESTS AND NOTIFICATIONS SEE SHEET 3

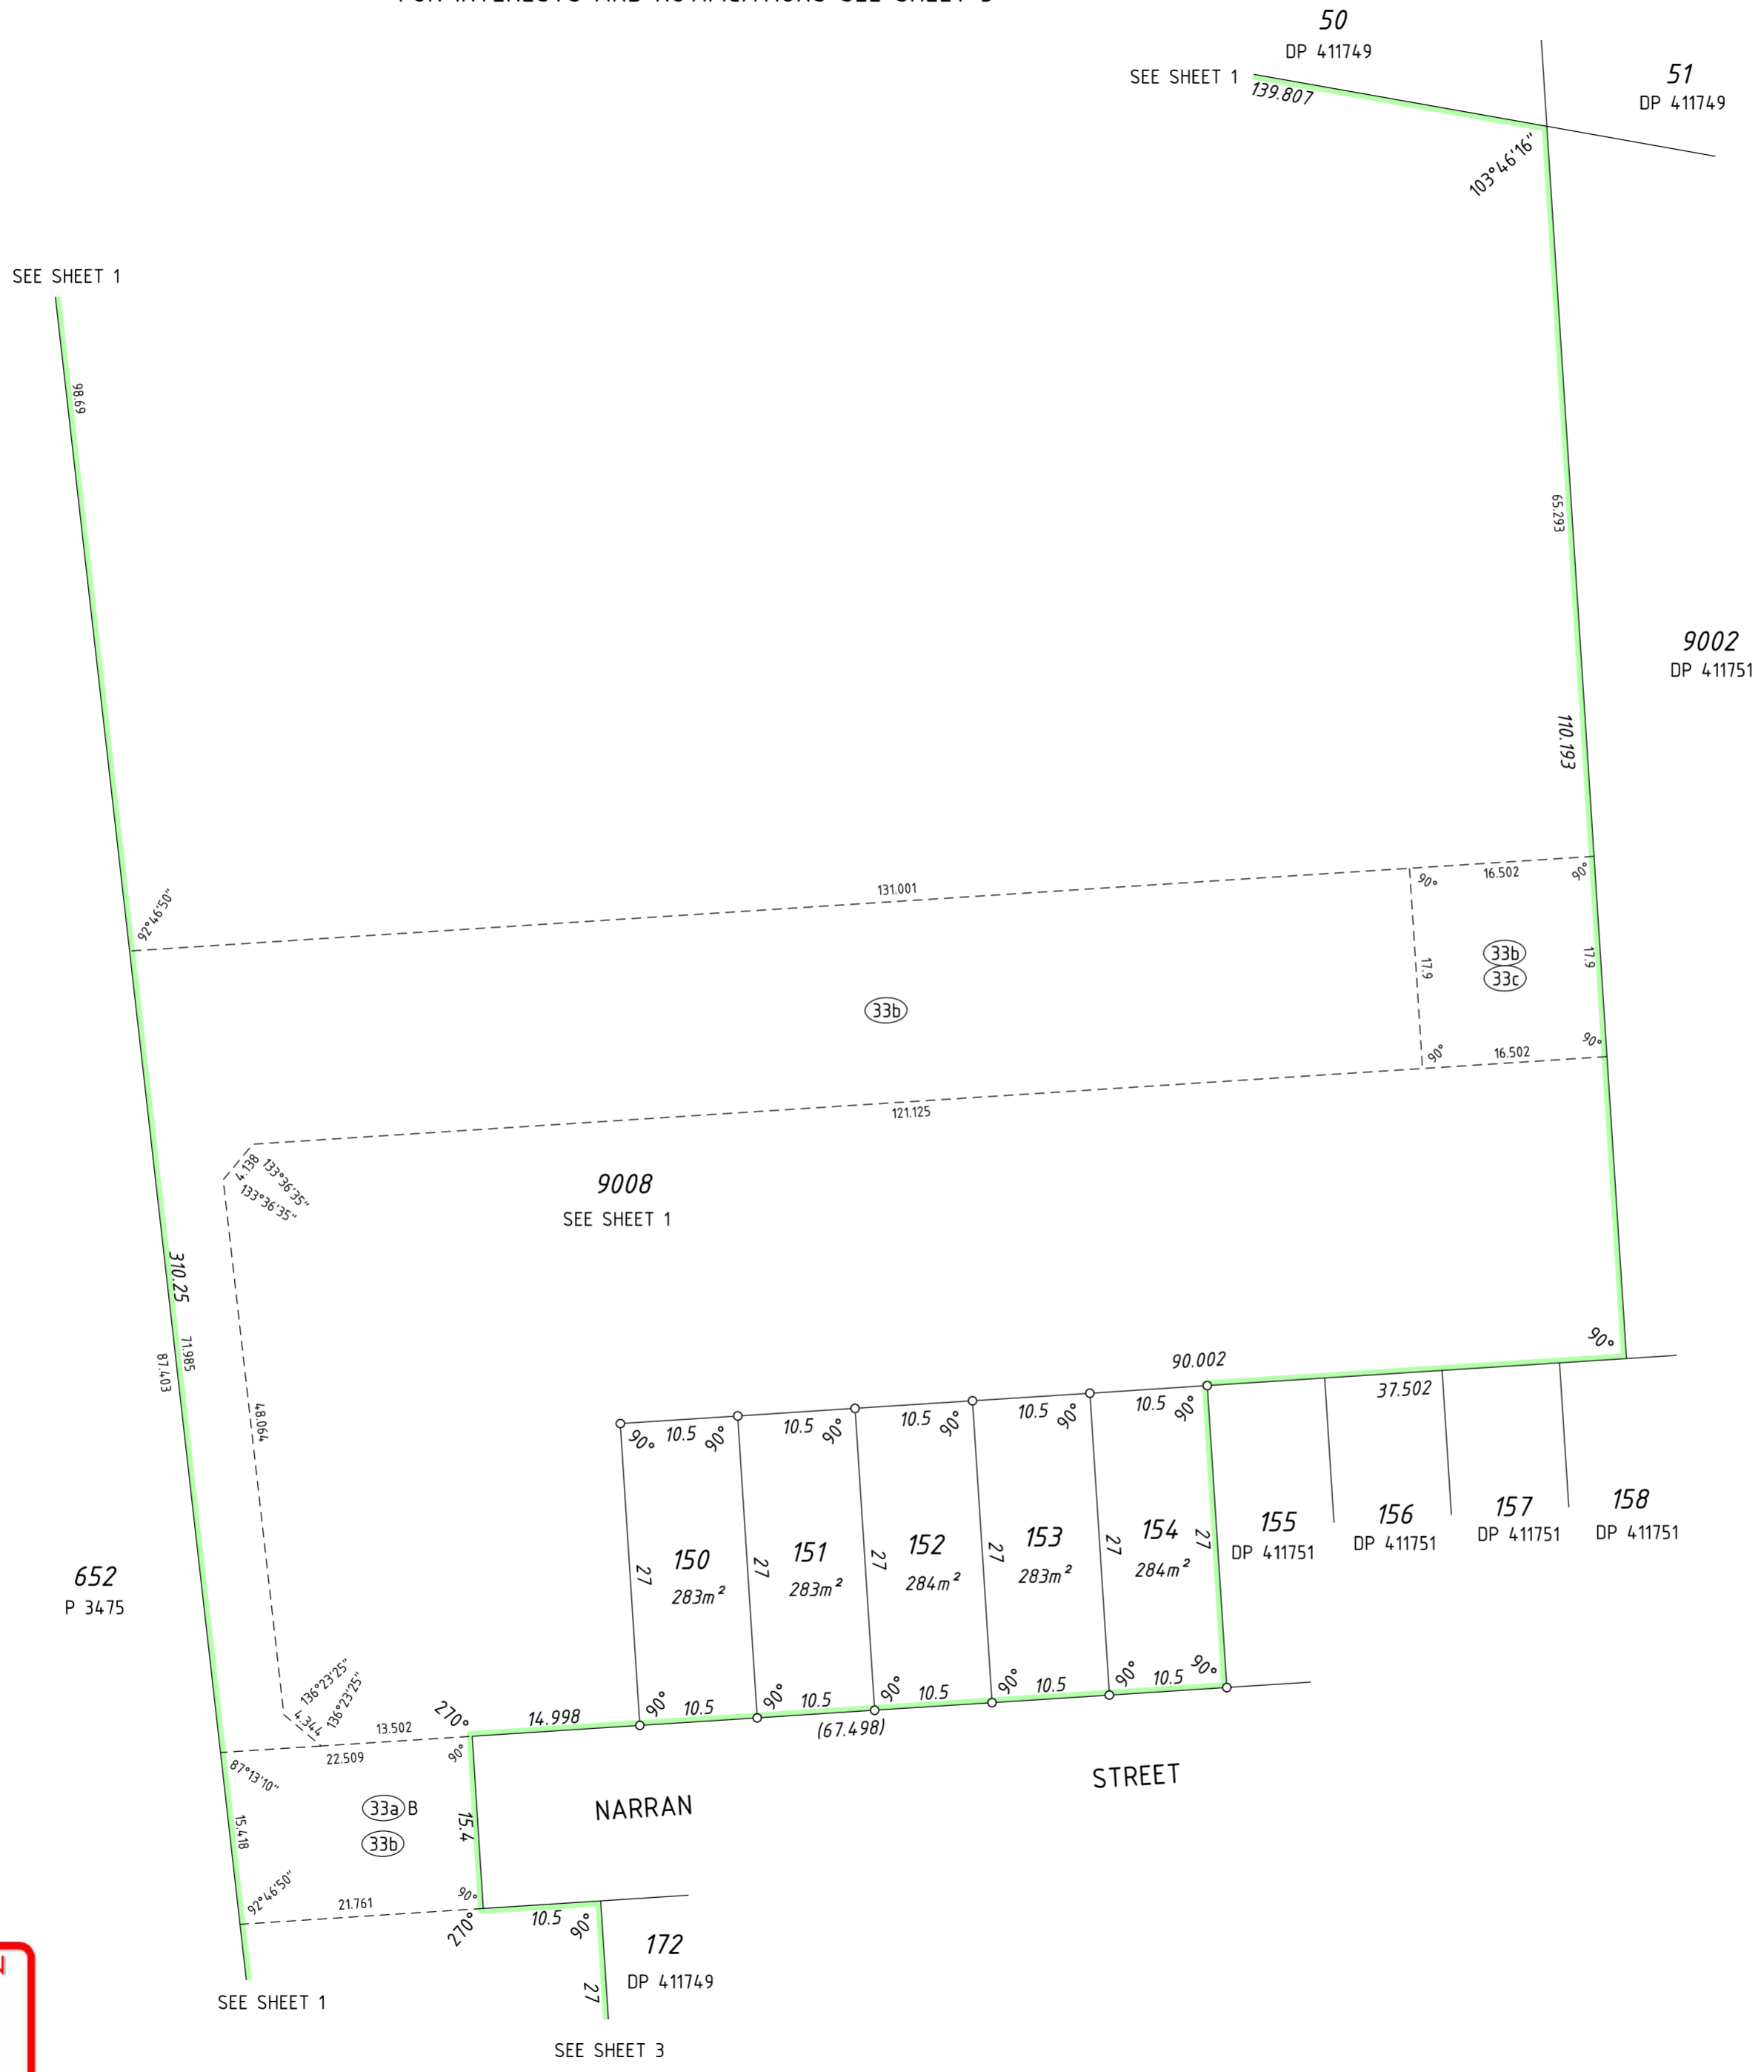

**PRELIMINARY ONLY UNLODGED VERSION
SUBJECT TO LANDGATE AUDIT**

This plan is
-Current as at 03.08.2020
-Subject to change without notice
-Not intended for design use, a LANDGATE CERTIFIED
CORRECT copy should be obtained for such purposes.

HELD BY LANDGATE IN DIGITAL FORMAT ONLY

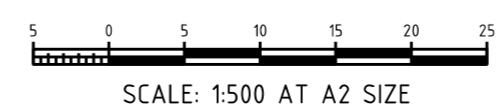


VERIS
(08) 6241 3333
www.veris.com.au
2114-3dp\sheet 21.dgn
FP-2114-3-013-VER 1.0

LICENSED SURVEYOR	DATE
DEPOSITED PLAN 406839 SHEET 2 OF 3 SHEETS - VERSION 1 (PLUS SURVEY SHEETS)	

FOR HEADING SEE SHEET 1

INTERESTS AND NOTIFICATIONS


SUBJECT	PURPOSE	STATUTORY REFERENCE	ORIGIN	LAND BURDENED	BENEFIT TO	COMMENTS
33a)A	EASEMENT (DRAINAGE)	SEC 167 OF THE P & D ACT REG 33(a)	DP 411749	LOT 9008	CITY OF KWINANA	
33a)B	EASEMENT (SEWERAGE & WATER SUPPLY)	SEC 167 OF THE P & D ACT REG 33(b)	DP 411749	LOT 9008	WATER CORPORATION	
33c)	EASEMENT (ELECTRICITY SUPPLY)	SEC 167 OF THE P & D ACT REG 33(c)	DP 411749	LOT 9008	ELECTRICITY NETWORKS CORPORATION	
	RESTRICTIVE COVENANT	SEC 136D OF THE TLA	THIS PLAN & DOC	ALL LOTS EXCEPT LOT 9008	ALL LOTS EXCEPT LOT 9008	
	NOTIFICATION	SEC 165 OF THE P & D ACT	DOC	LOTS 150 & 151		BUSHFIRE MANAGEMENT PLAN

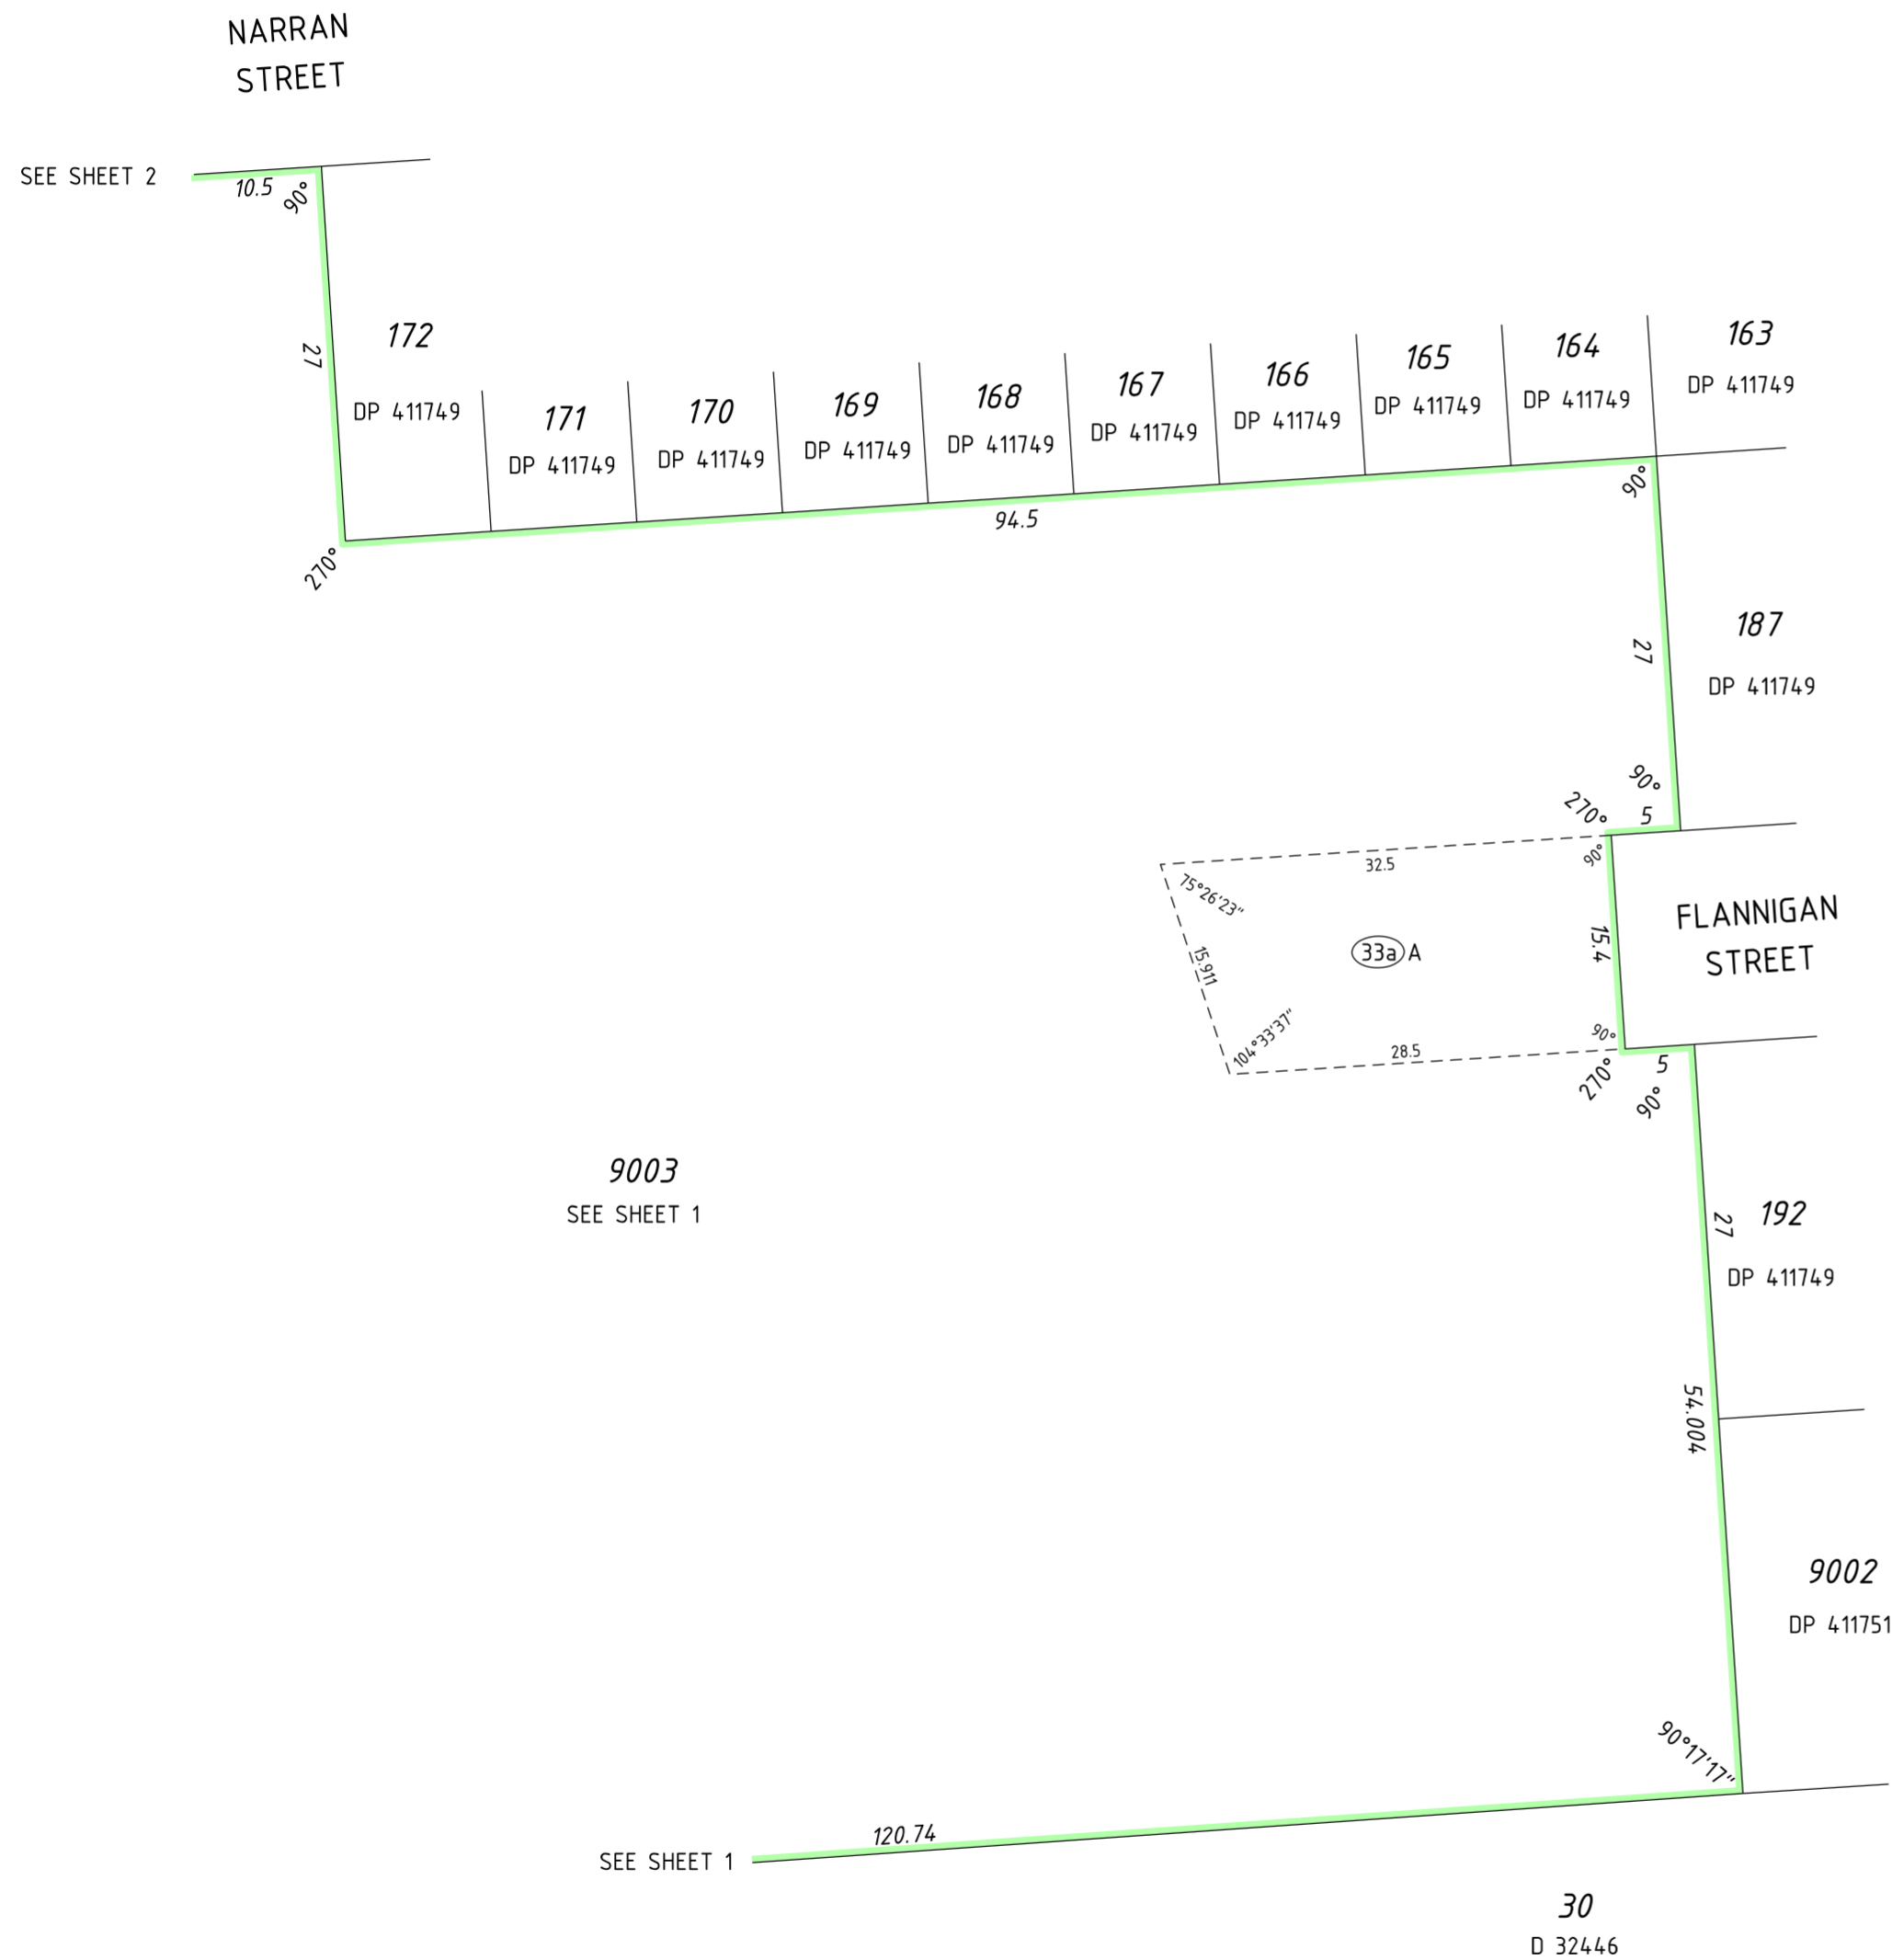

**PRELIMINARY ONLY UNLOGGED VERSION
SUBJECT TO LANDGATE AUDIT**

This plan is
 -Current as at 03.08.2020
 -Subject to change without notice
 -Not intended for design use, a **LANDGATE CERTIFIED**
CORRECT copy should be obtained for such purposes.

HELD BY LANDGATE IN DIGITAL FORMAT ONLY

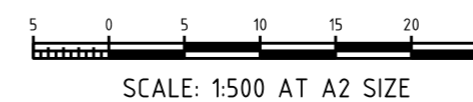

VERIS
 (08) 6241 3333
 www.veris.com.au
 2114-3dp\sheet 3l.dgn
 FP-21143-013-VER 1.0

LICENSED SURVEYOR DATE



DEPOSITED PLAN

406839

SHEET 3 OF 3 SHEETS - VERSION 1
 (PLUS SURVEY SHEETS)